


EXHIBIT A

FOUNTAIN CREEK REACH 7

STREAM RESTORATION PLAN DRAWINGS


1	2	3	4
RevNo	Revision note	Date	Signature
			Checked

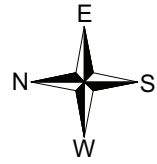

0 20 40 80


Scale = 1" : 80 Ft.

Stream Width Exaggerated for Detail

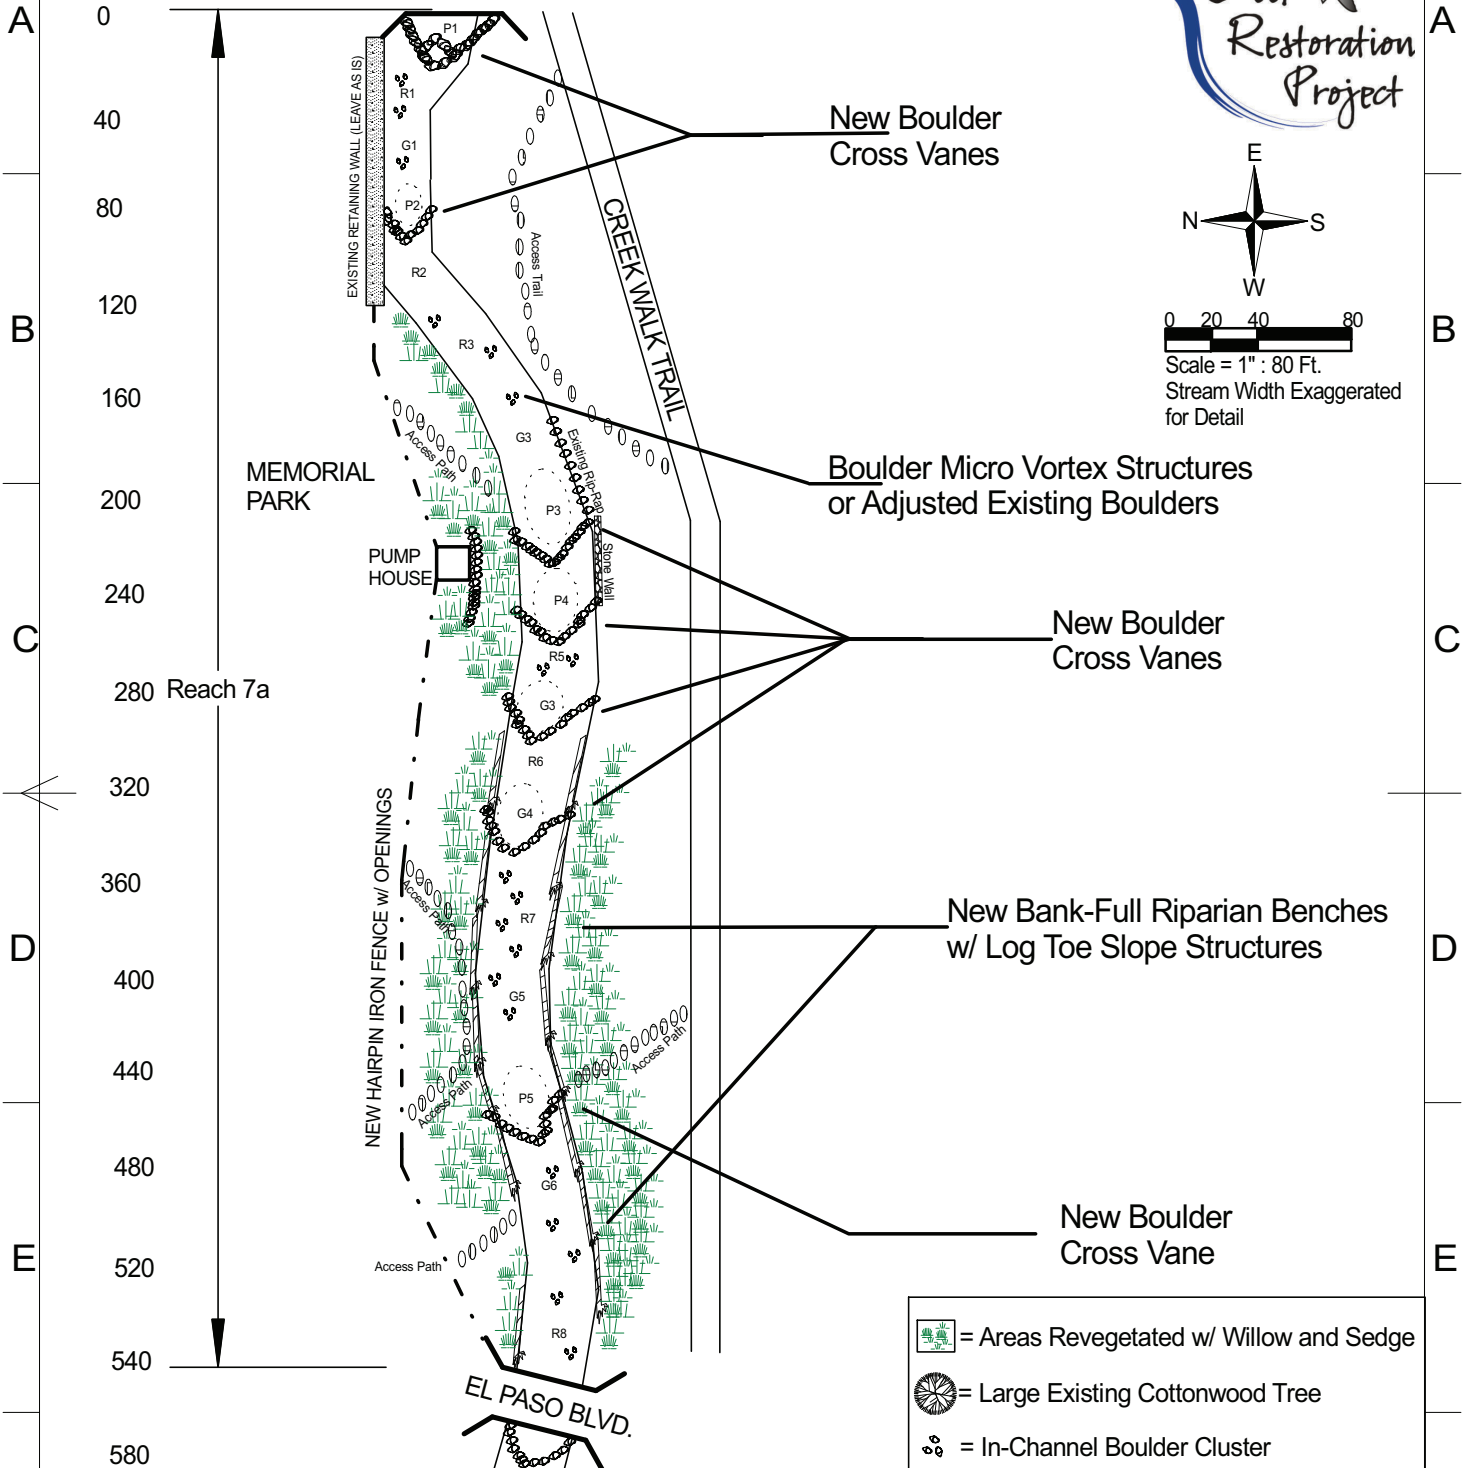




- = Areas Revegetated w/ Willow and Sedge
- = Large Existing Cottonwood Tree
- = In-Channel Boulder Cluster

Aquatic Habitat Restoration Plan			Prepared For FCRC	
Designed by P. Gallagher	Checked by	Filename Reach7a_v3.SKF	Date Mar. 23, 2009	Scale 1"= 80 ft
Fin-Up Habitat Consultants, Inc. 220 Illinois Ave. Manitou Springs, CO 80829 (719) 332-2550			Manitou Springs - Fountain Creek Reach 7a Restoration Plan - Memorial Park	
Plan Drawing #1			Edition Ver. 1.0	Sheet 1

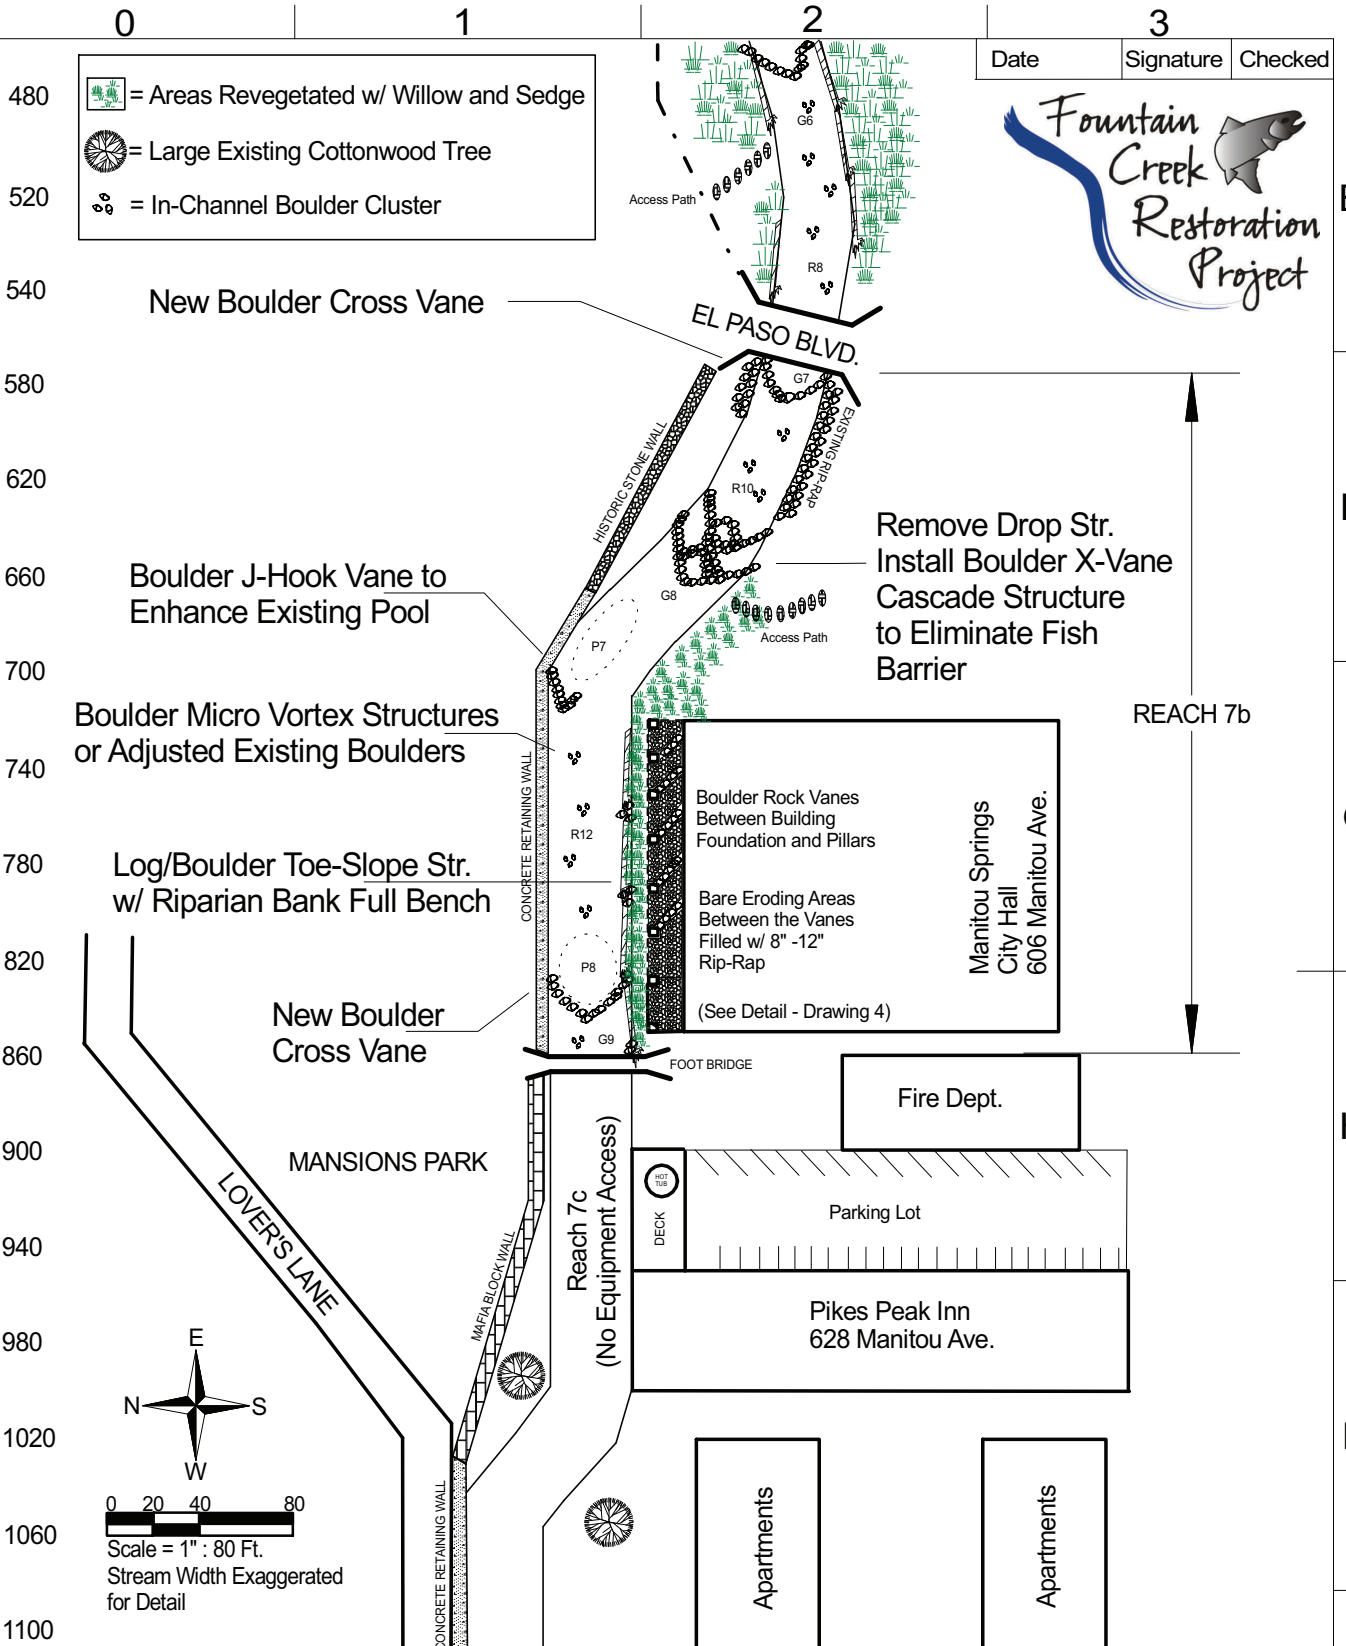

		Aquatic Habitat Restoration Plan		Prepared For FCRC	
Designed by P. Gallagher		Checked by	Filename Reach7b_v1.SKF		Scale 1"= 80 ft
Fin-Up Habitat Consultants, Inc. 220 Illinois Ave. Manitou Springs, CO 80829 (719) 332-2550			Manitou Springs - Fountain Creek Reach 7b Restoration Plan - Mansions Park		
			Plan Drawing #2		Edition Ver. 1.0

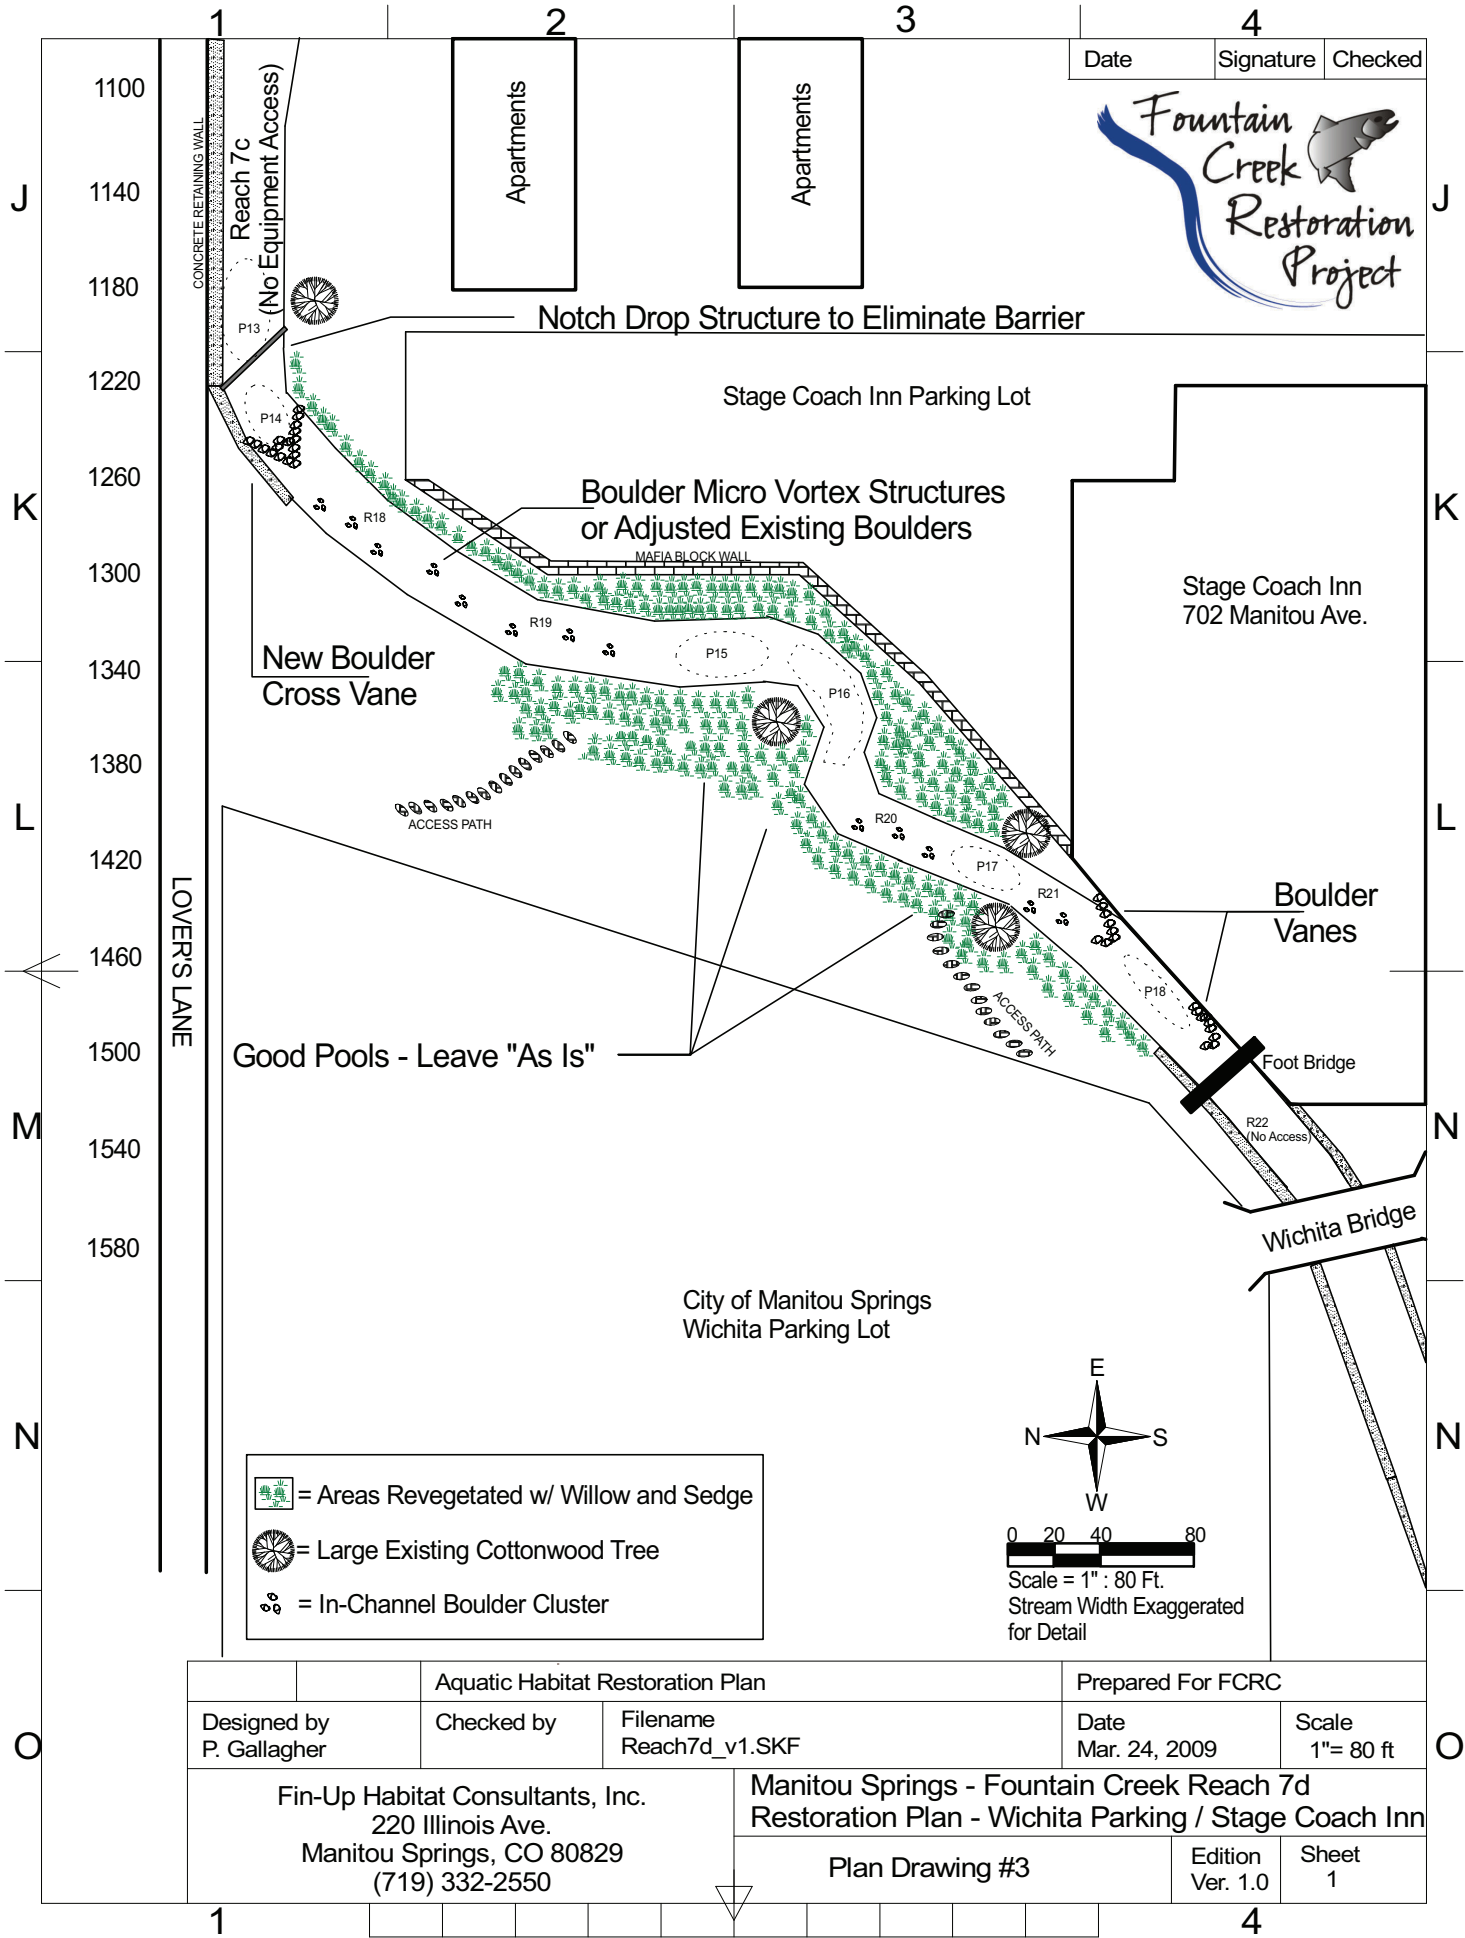

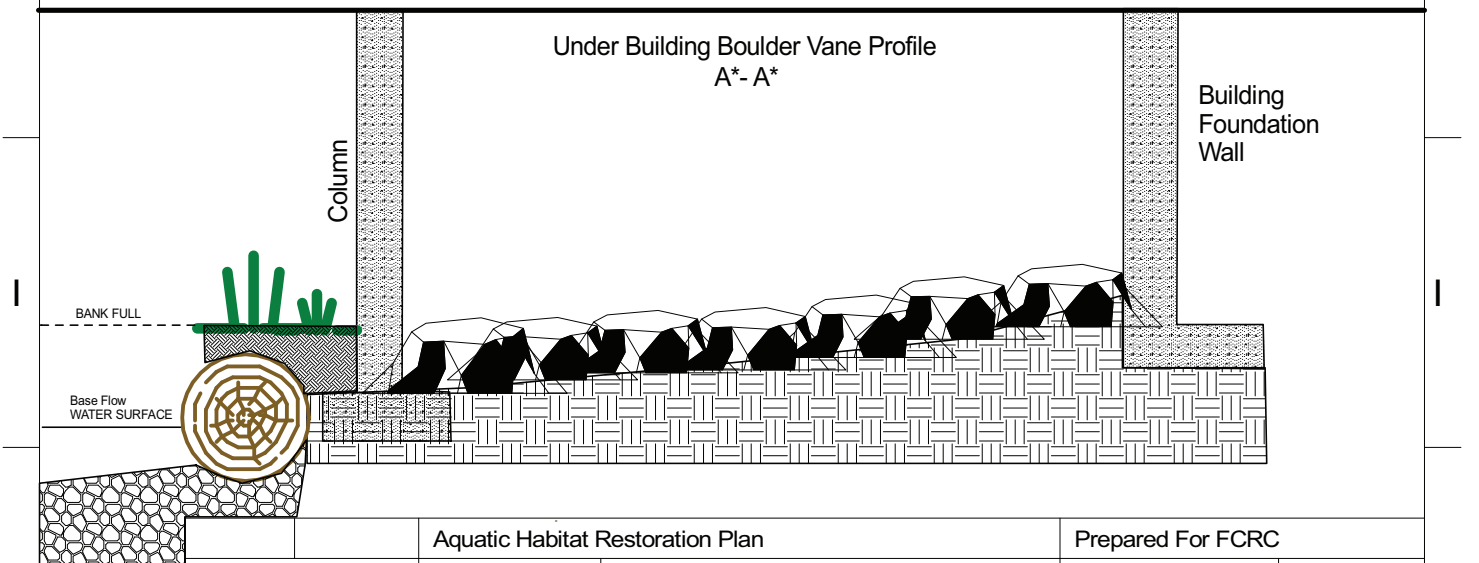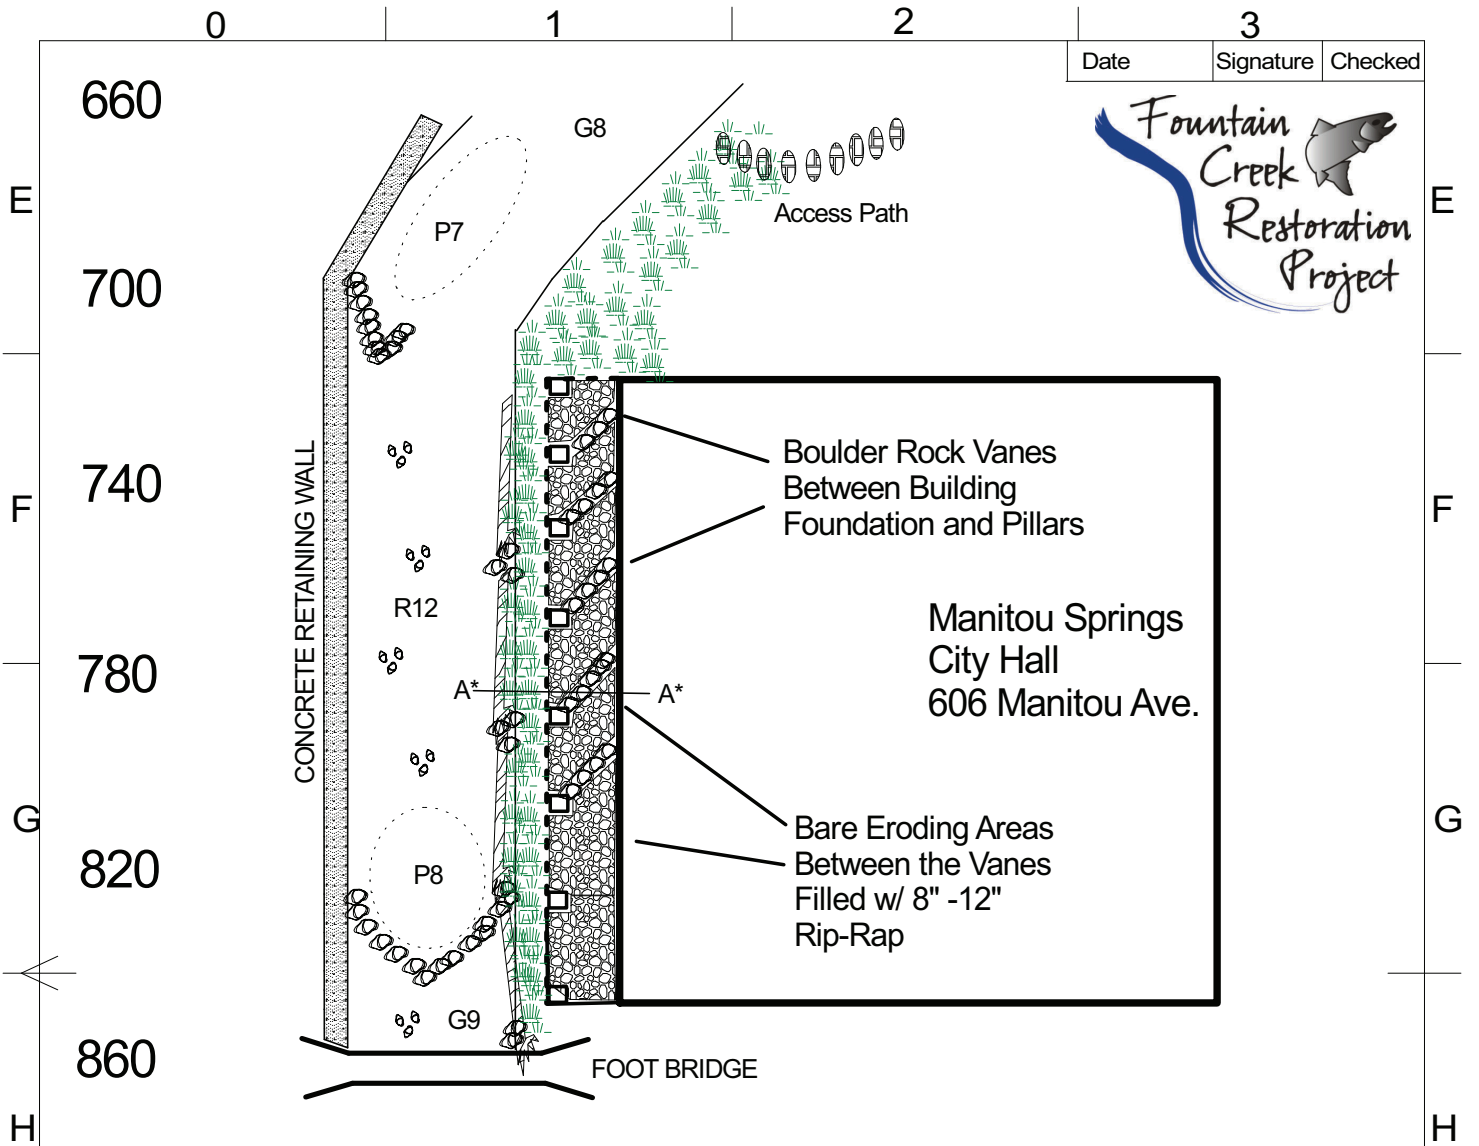

Aquatic Habitat Restoration Plan			Prepared For FCRC	
Designed by P. Gallagher	Checked by	Filename Reach7b_Detail_v1.SKF	Date Mar. 24, 2009	Scale
Fin-Up Habitat Consultants, Inc. 220 Illinois Ave. Manitou Springs, CO 80829 (719) 332-2550			Manitou Springs - Fountain Creek Reach 7b City Hall Building Detail	
Plan Drawing #4			Edition Ver. 1.0	Sheet 1